


1
2ND FLOOR ATTIC / ROOF FRAMING PLAN
1/4" = 1'-0"

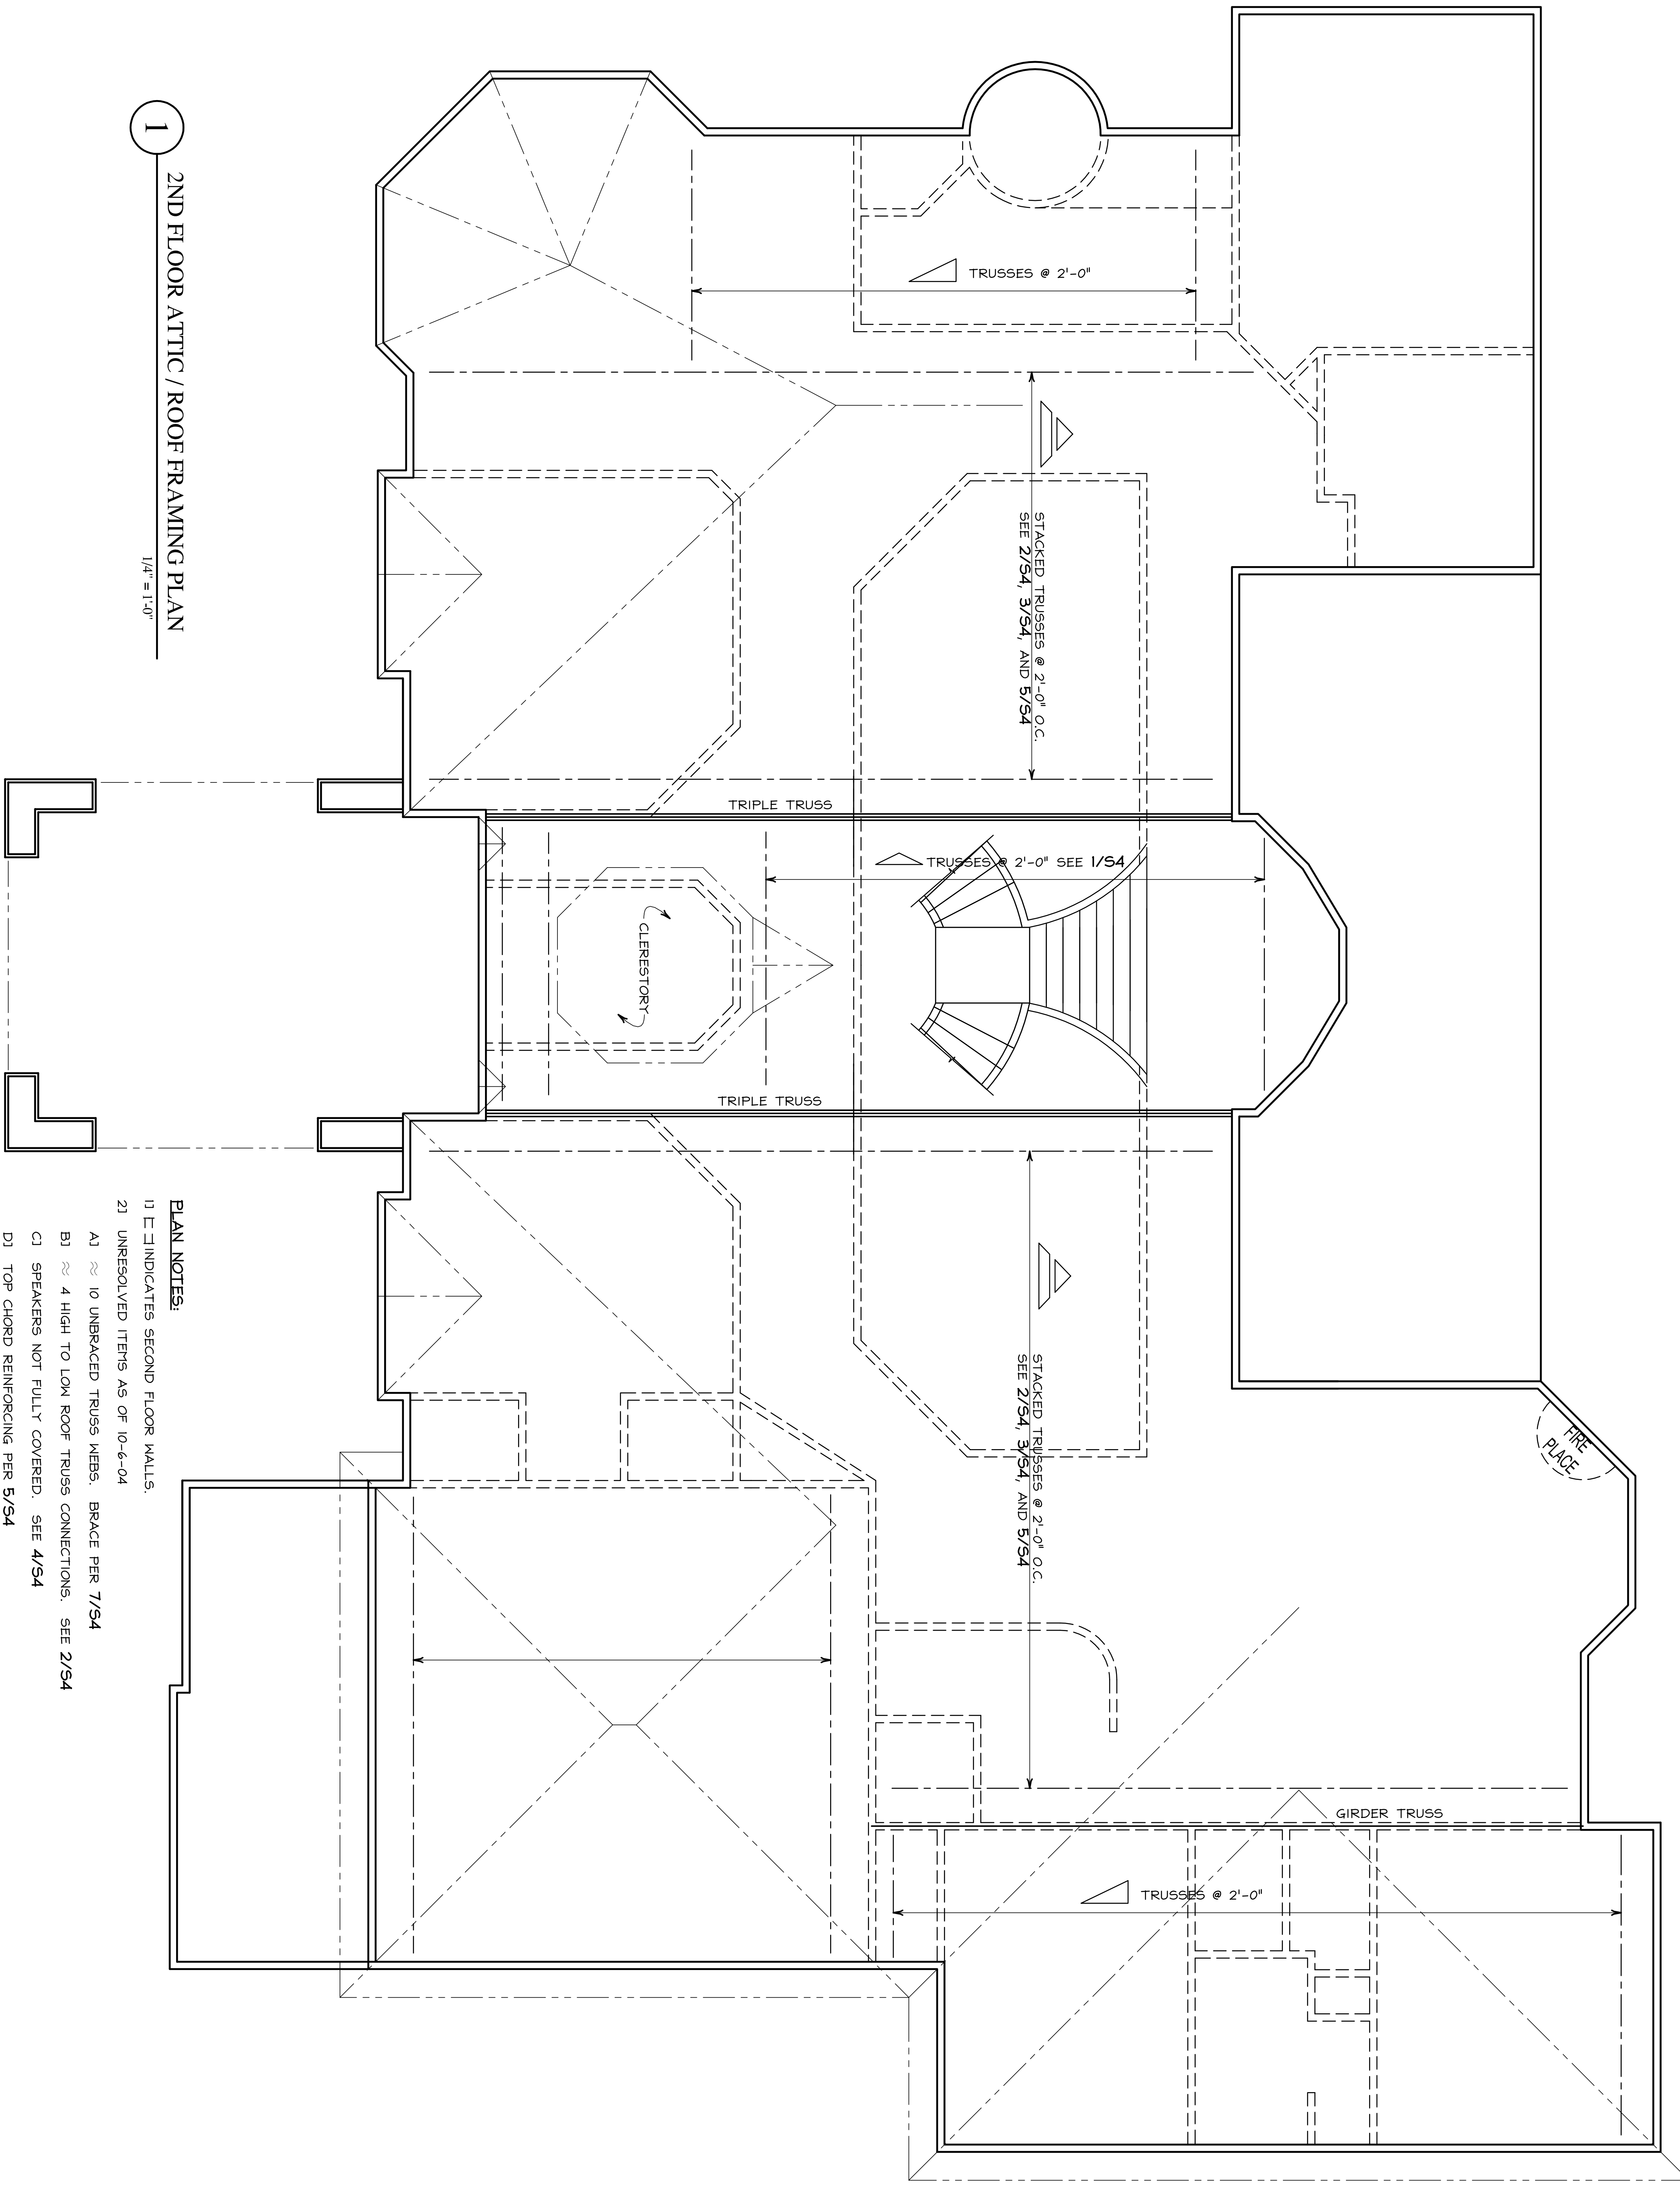

PLAN NOTES:

- 1) C INDICATES SECOND FLOOR WALLS.
- 2) UNRESOLVED ITEMS AS OF 10-6-04
- A) ~ 10 UNBRACED TRUSS MEMB. BRACE PER 7/54
- B) ~ 4 HIGH TO LOW ROOF TRUSS CONNECTIONS. SEE 2/54
- C) SPEAKERS NOT FULLY COVERED. SEE 4/54
- D) TOP CHORD REINFORCING PER 5/54

S2

DATE: 10-18-2004

2705 ISLAND LEDGE COVE
AUSTIN, TEXAS

THIS DOCUMENT, THE IDEAS AND DESIGNS INCORPORATED HEREIN ARE AND SHALL REMAIN THE PROPERTY OF TK CONSULTING ENGINEERS. THESE DOCUMENTS ARE NOT TO BE USED, NOR ARE THEY TO BE ASSIGNED TO ANY THIRD PARTY WITHOUT WRITTEN PERMISSION FROM TK CONSULTING ENGINEERS. THEY SHALL BE RETURNED TO TK CONSULTING ENGINEERS UPON NOTICE.

TK CONSULTING ENGINEERS
7621 SPICEWOOD SPRINGS ROAD
AUSTIN, TEXAS 78759
(512) 219-1574 FAX: (512) 219-8189

